


# HEATING & CHILLING PLANT

# EQUITY STORAGE

WOOD ROAD

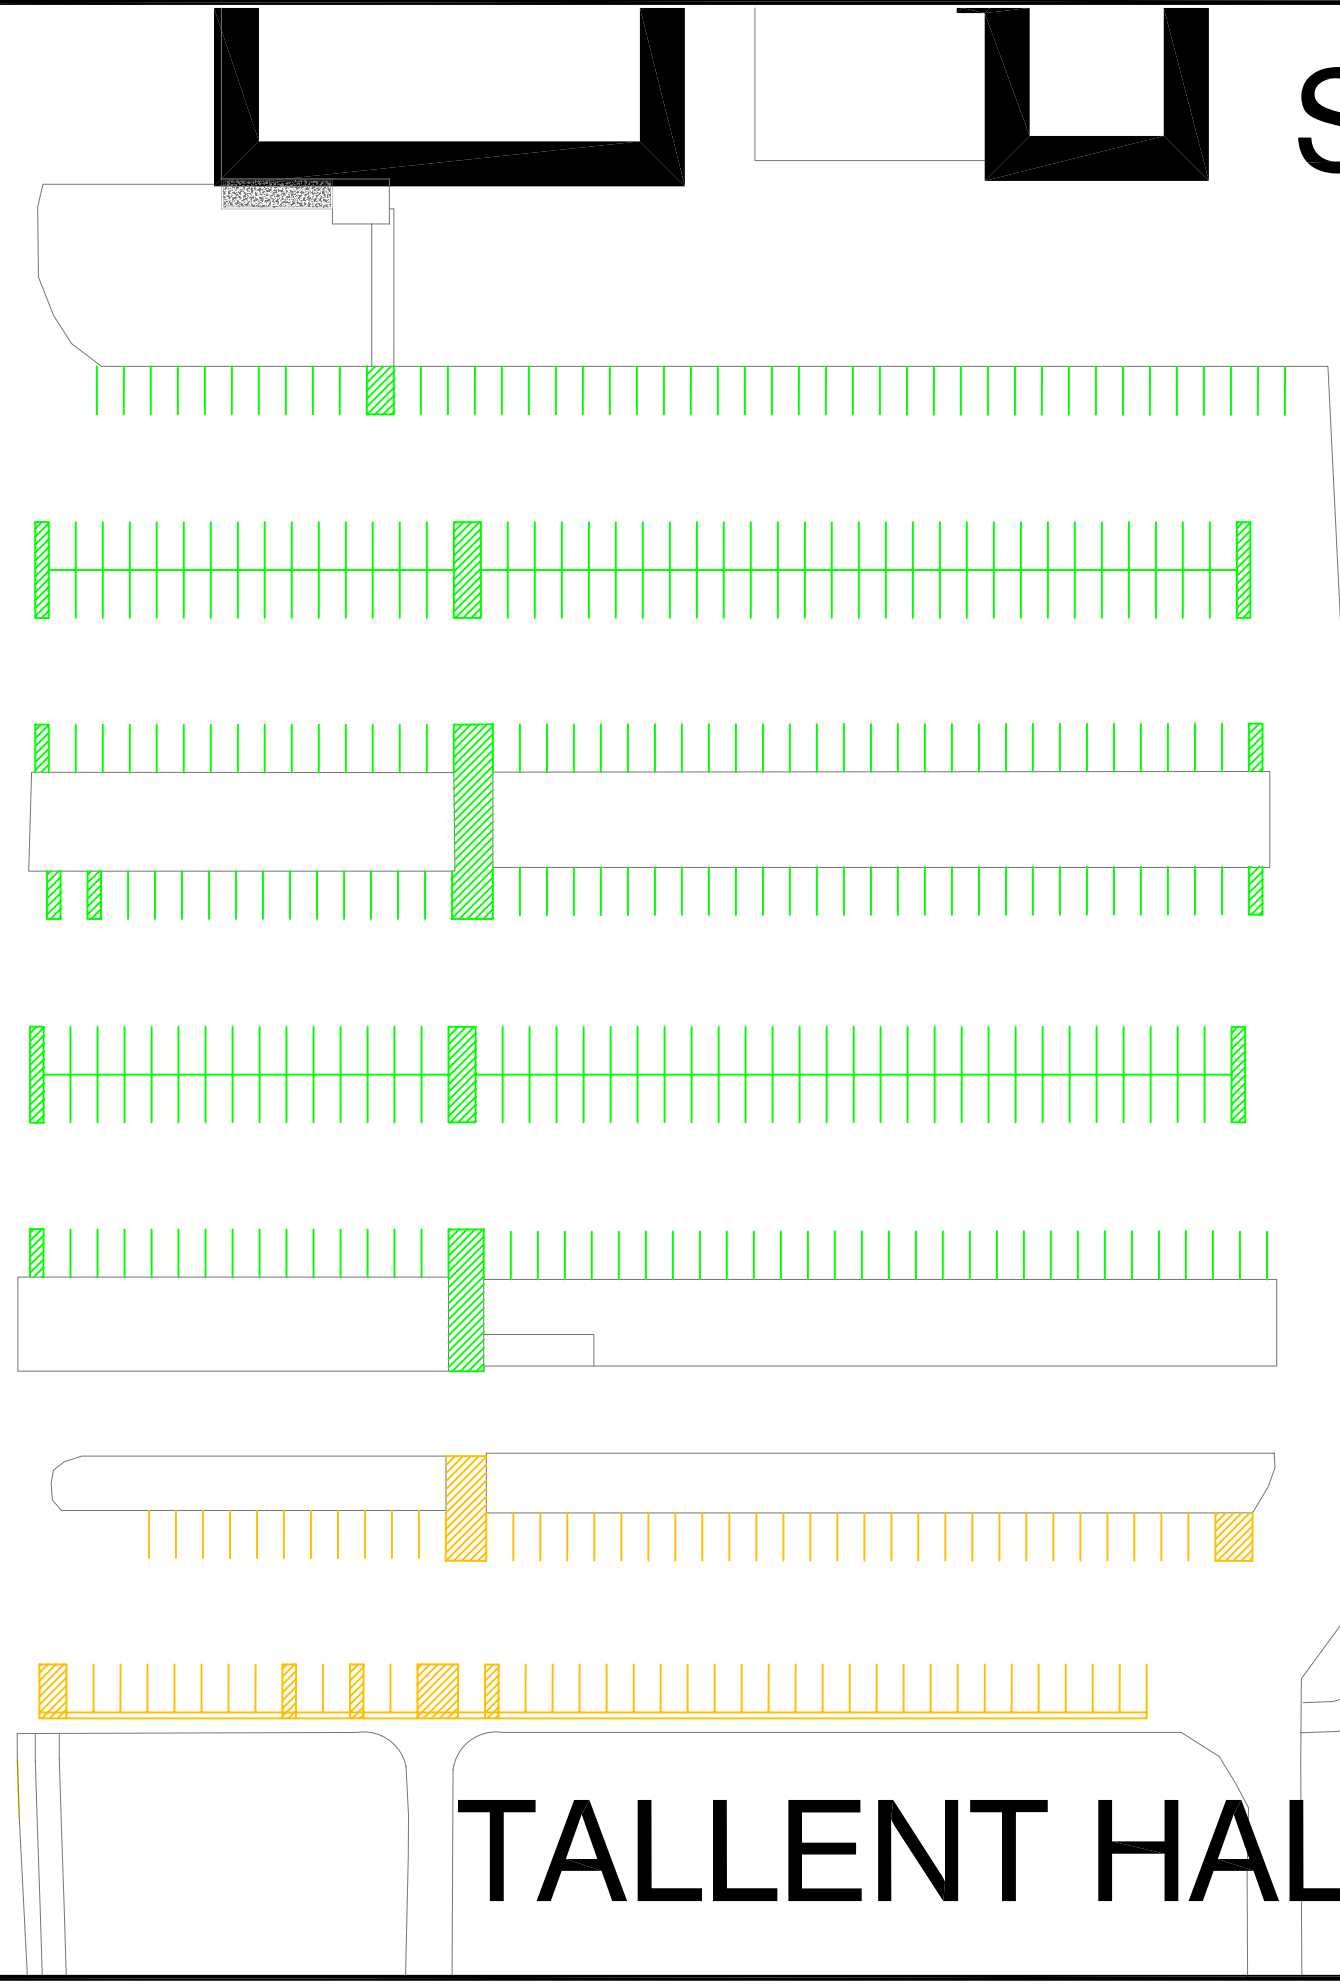

# TALLENT HALL

University of Wisconsin-Parkside  
 900 Wood Road - Post Office Box 2000  
 Kenosha, WI 53141-2000

Facilities Management Administration  
 Department of Planning & Construction

1 28  
 64  
 32  
 0

DRAWING SCALE: 1/64" = 1'0"

| REVISIONS | DWGS     |
|-----------|----------|
| 07/25/08  | 06/10/09 |
|           | CAMPUS   |
|           | G 3000   |

UNIVERSITY OF WISCONSIN-PARKSIDE  
 STUDENT CENTER PARKING LOT